
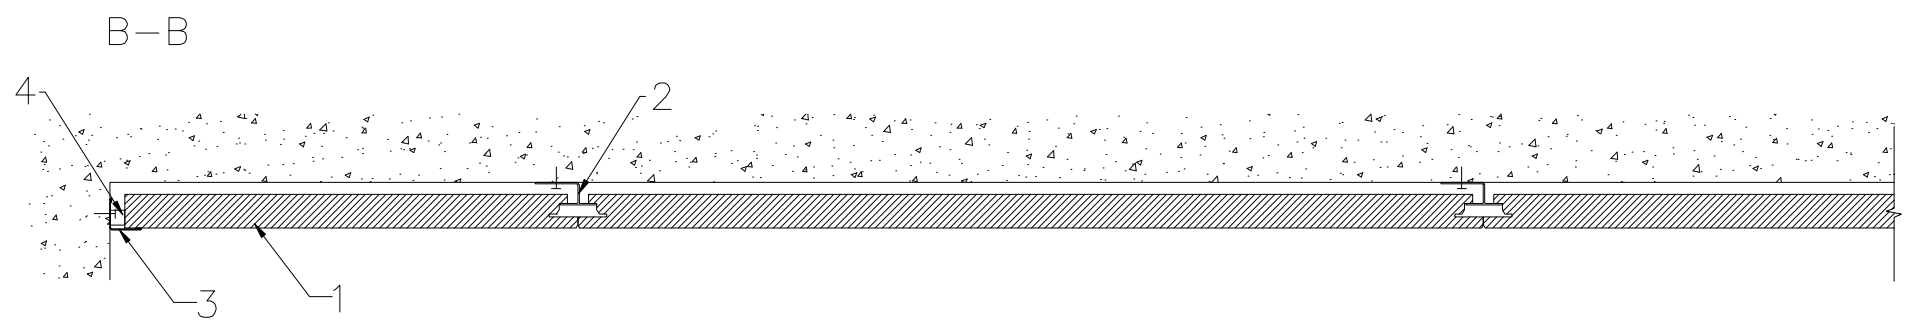
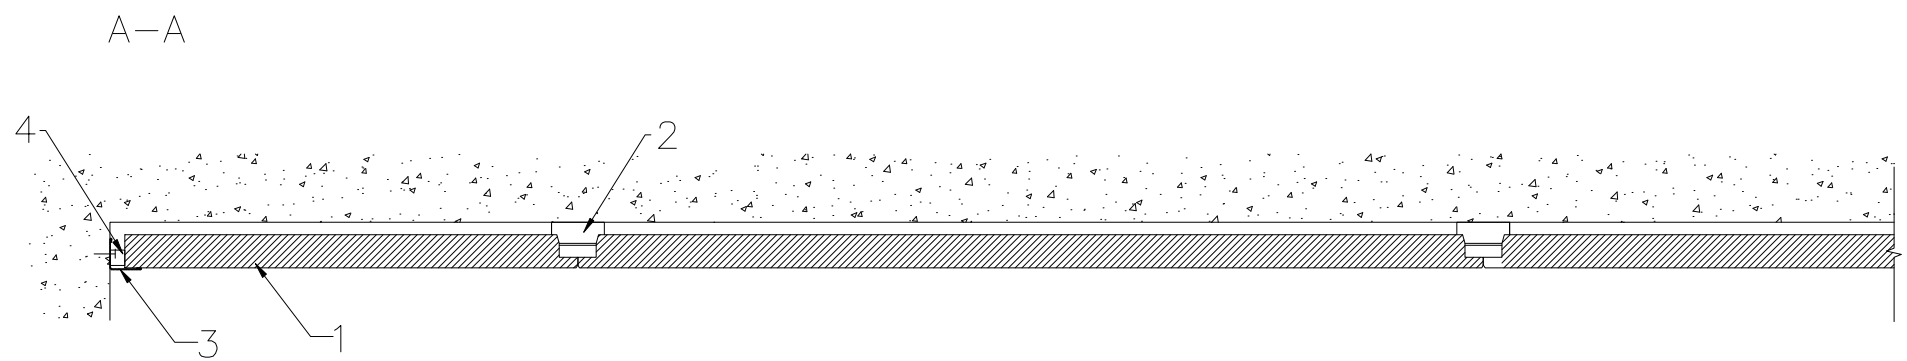


1. Tile ROCKFON SONAR X edge
2. X hook
3. Perimeter angle trim
4. Wall clip ref:88

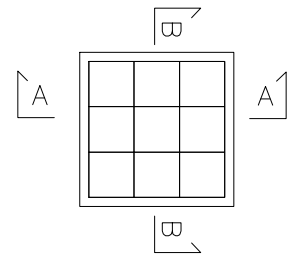

Information:
 Ceiling height – X-edge, direct fixed

We kindly draw your attention to the fact that the above drawings should be considered as guidelines and therefore are without responsibility on the part of Rockfon.

Date:	Drawing Type:	
Drawing No.:	Drawn by:	Scale: 1:5
Contact Information:		

