


1. Tile ROCKFON SONAR E edge
2. Perimeter angle trim
3. Shadow batten
4. Concrete TTD 78
5. Tile ROCKFON SONAR A edge
6. Cross tee 1200mm

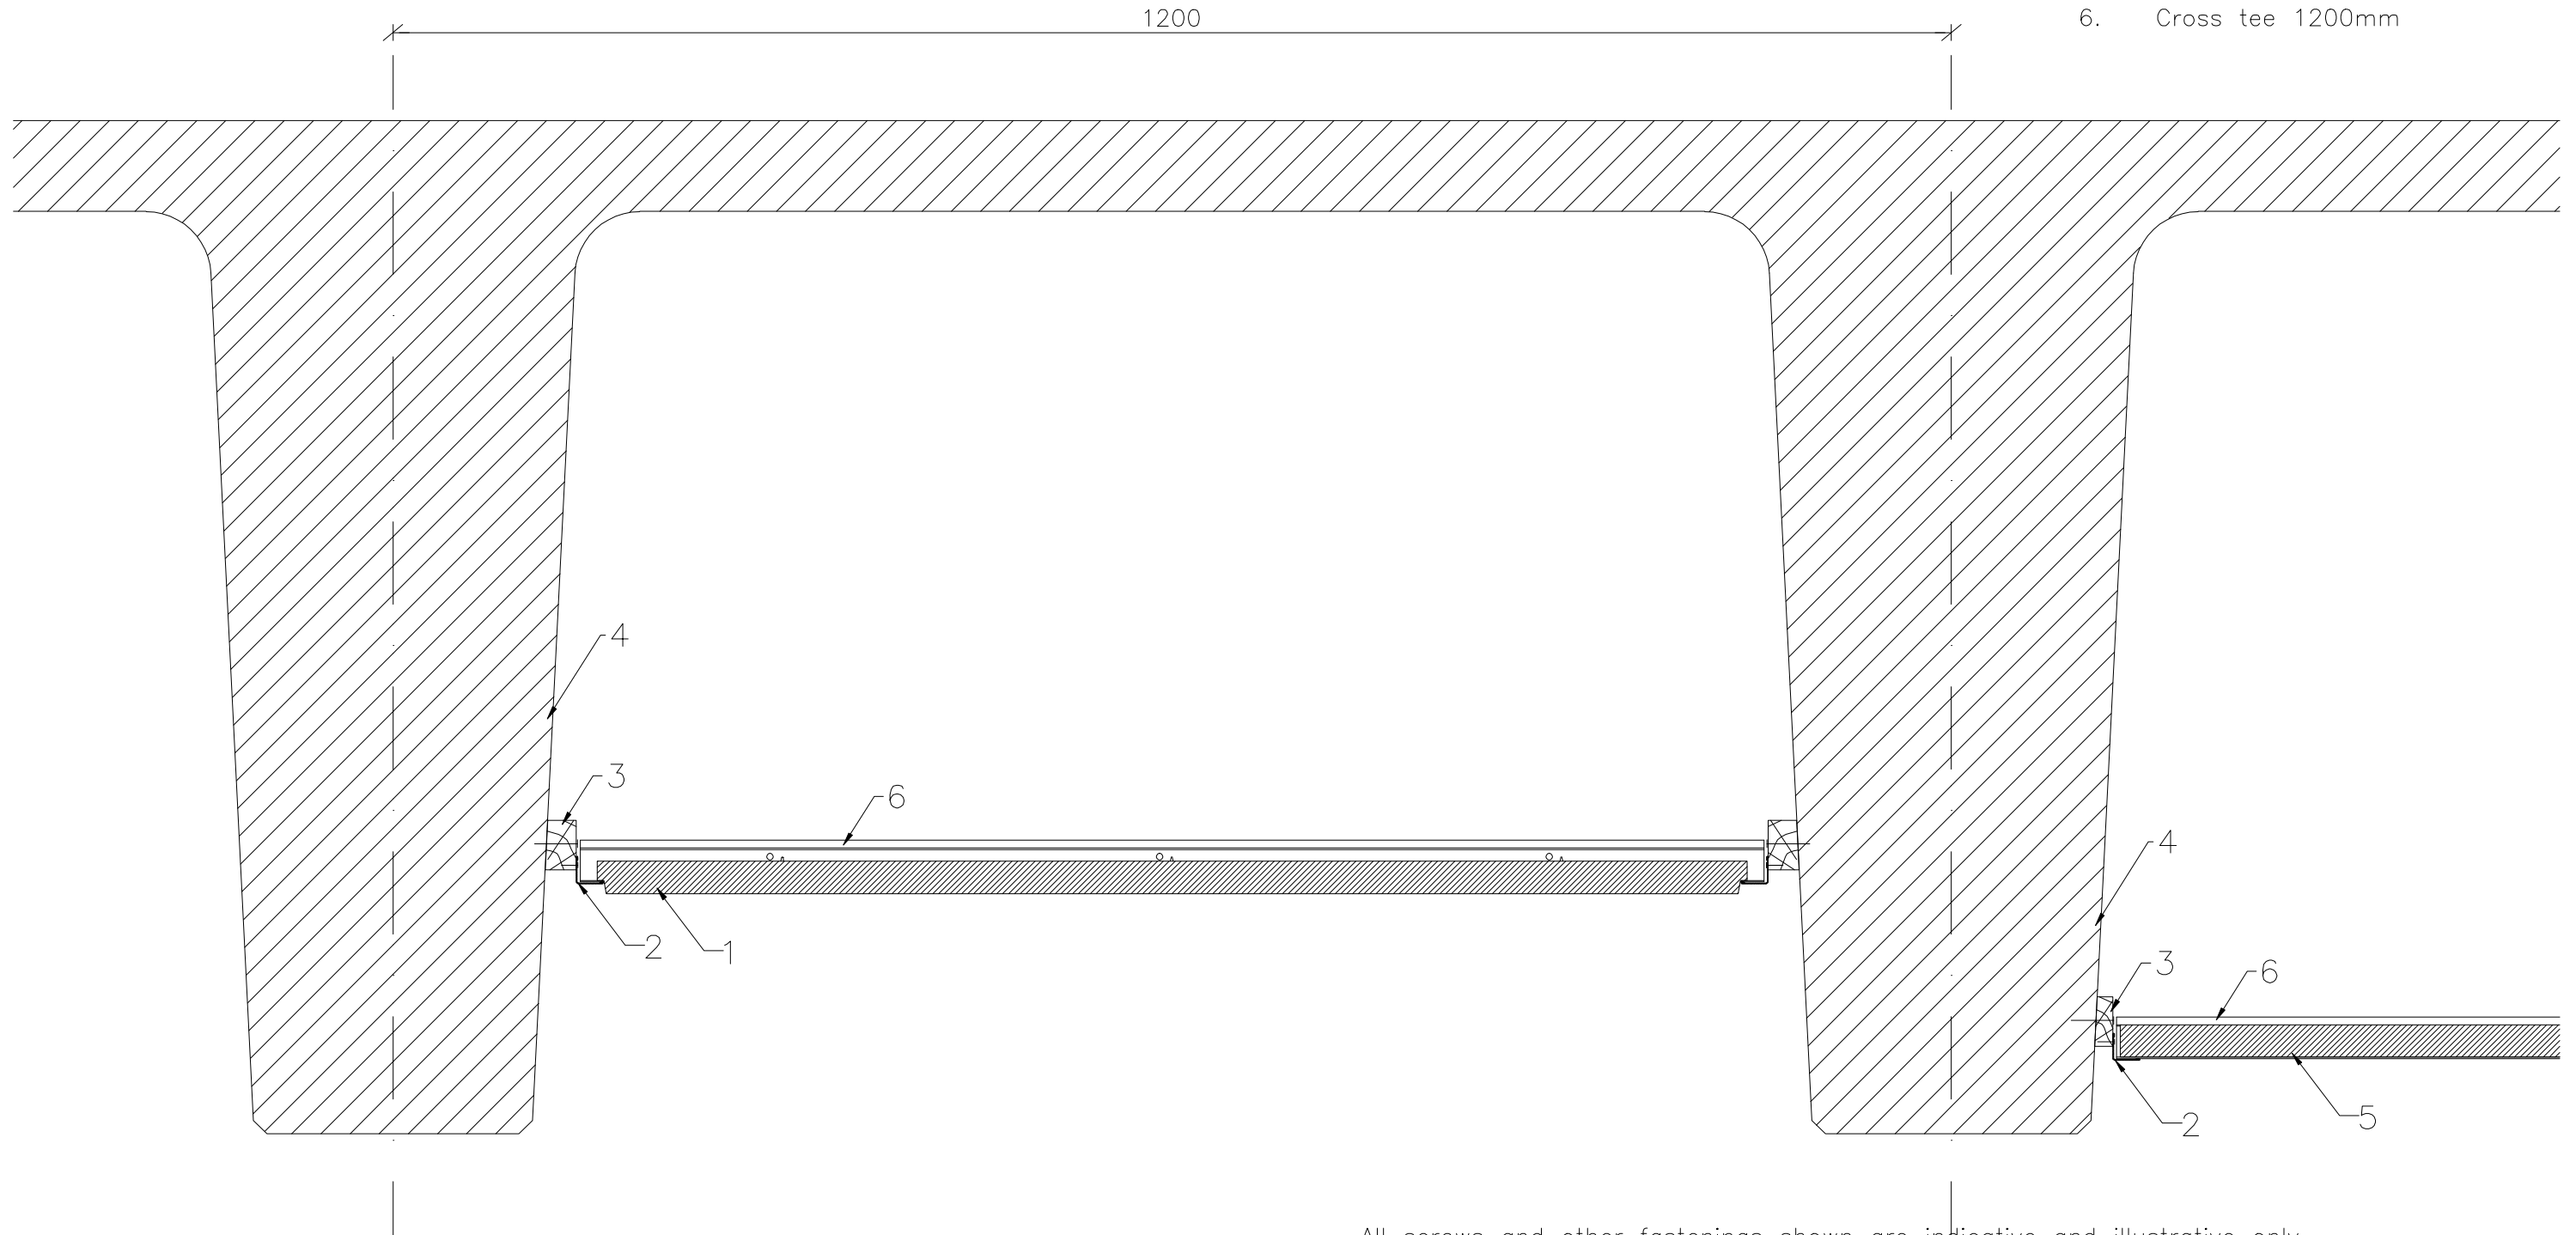

All screws and other fastenings shown are indicative and illustrative only. Specific fasteners should be chosen dependent on substrates and materials being used.

Information:
Beams – Sonar E & A edge tiles fixed to the concrete TT beams

We kindly draw your attention to the fact that the above drawings should be considered as guidelines and therefore are without responsibility on the part of Rockfon.

Date:		Drawing Type:	
Drawing No.:		Drawn by:	Scale: 1:5
Contact Information:			

